




0+50

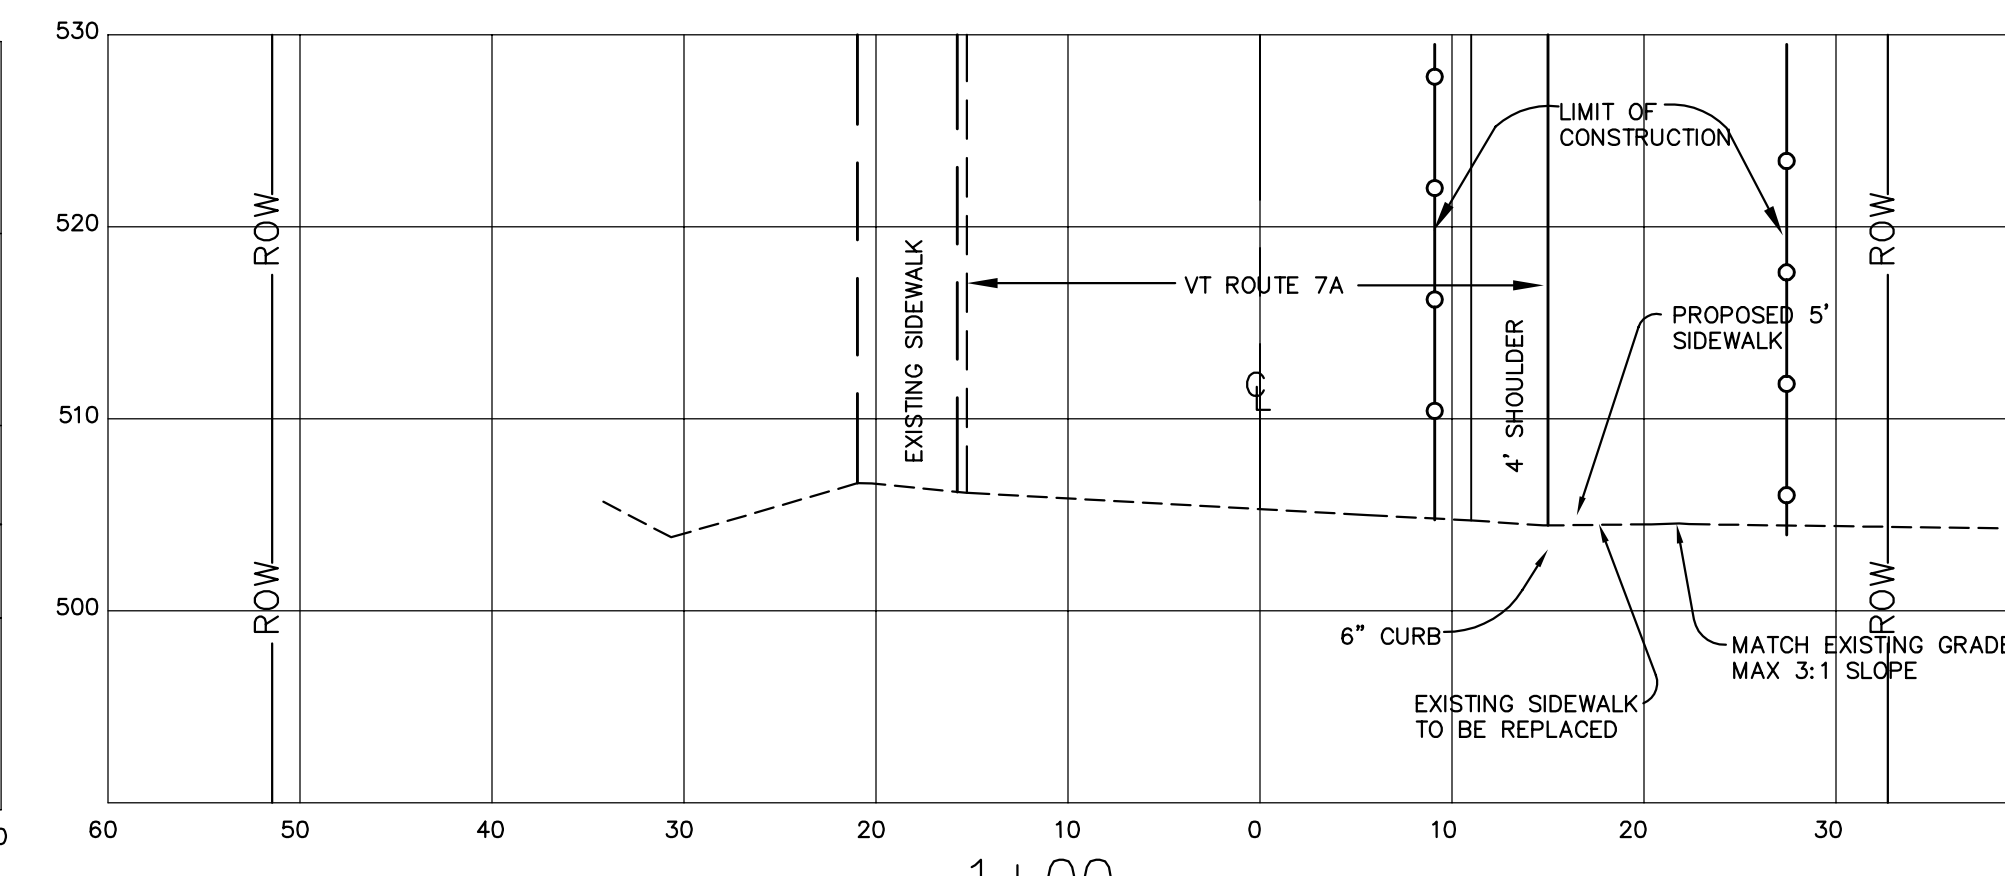


1+00

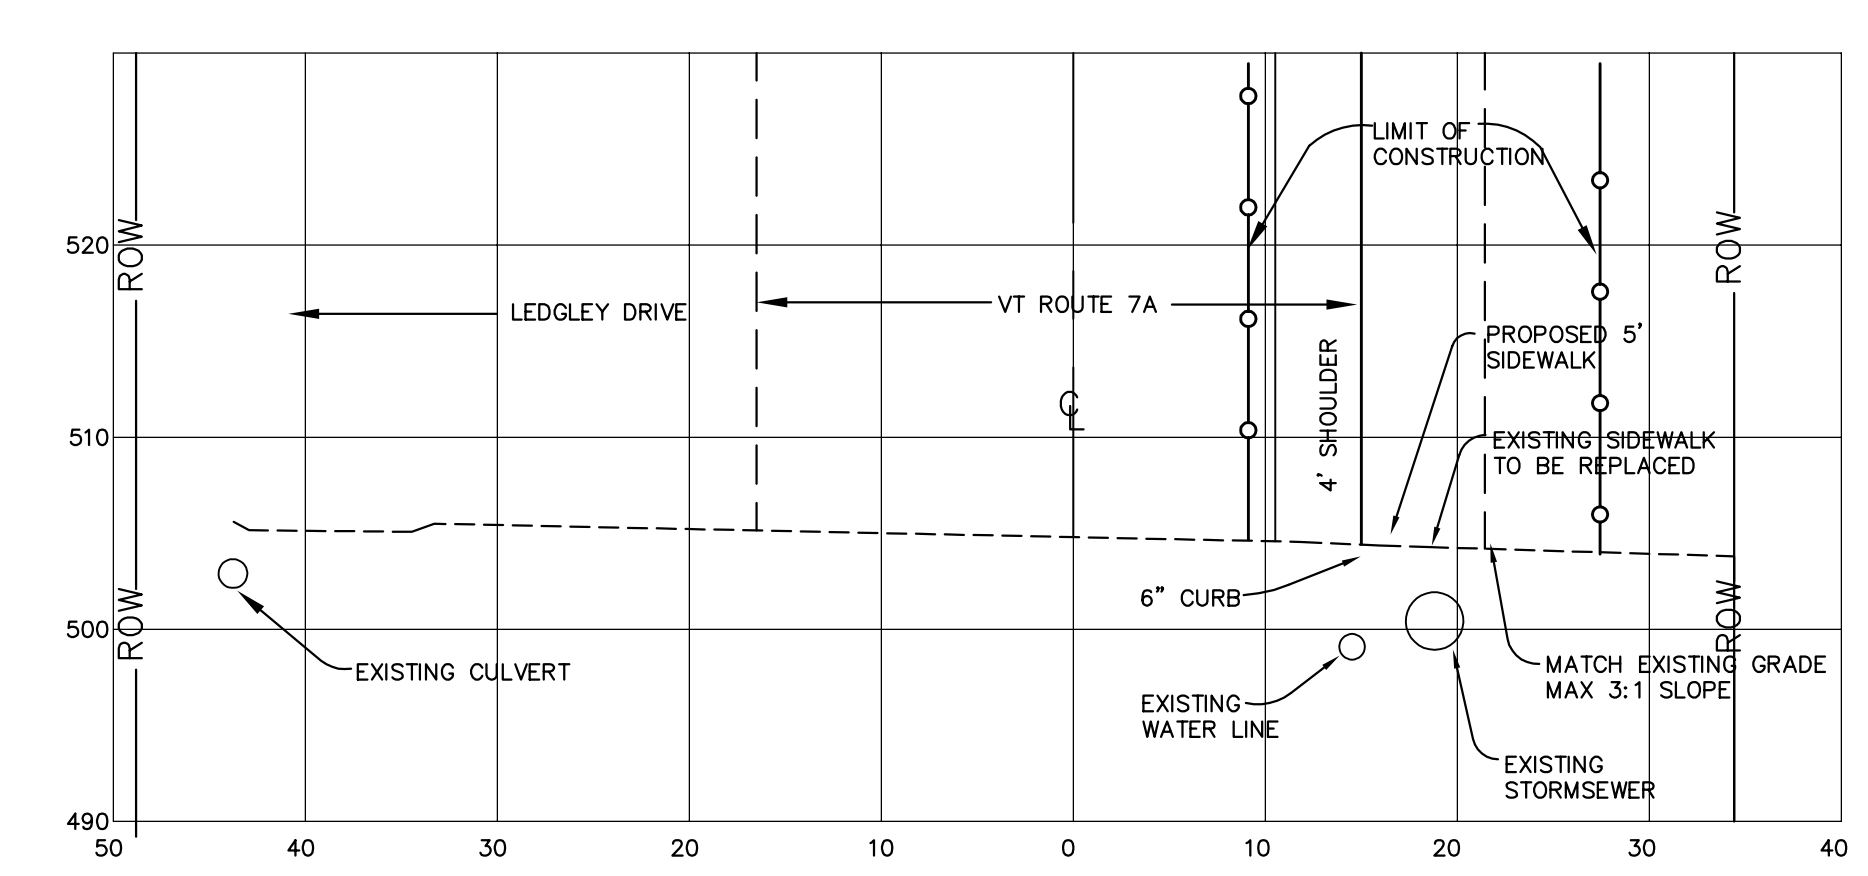


1+62

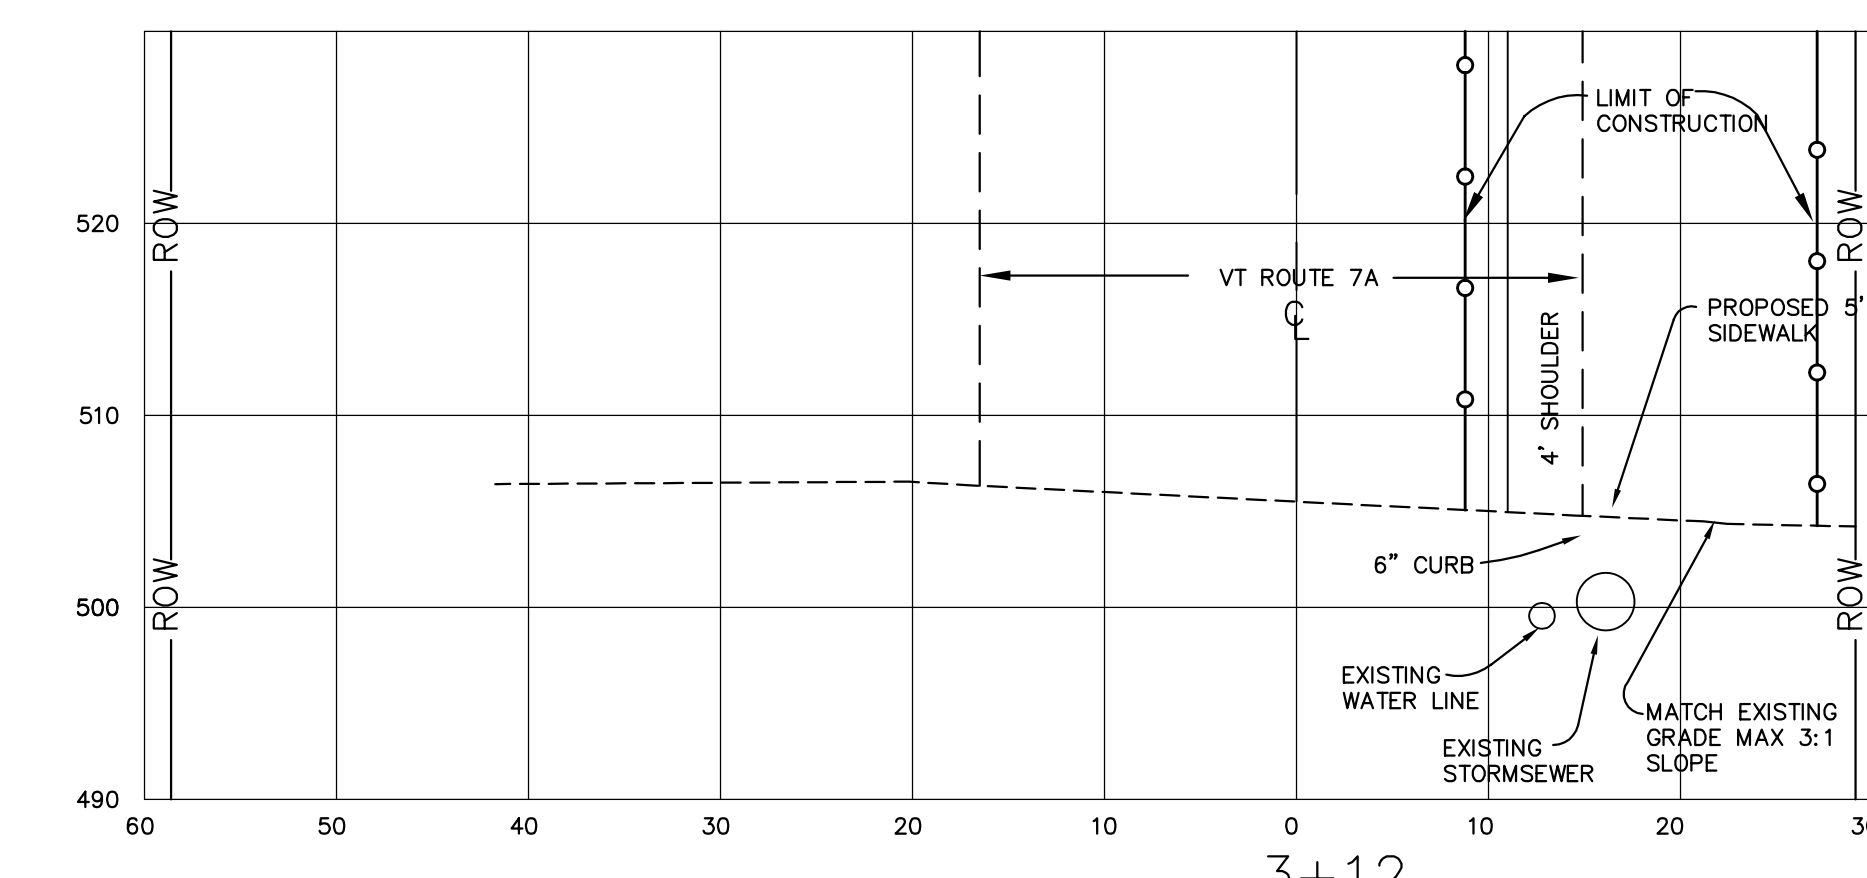


3+12

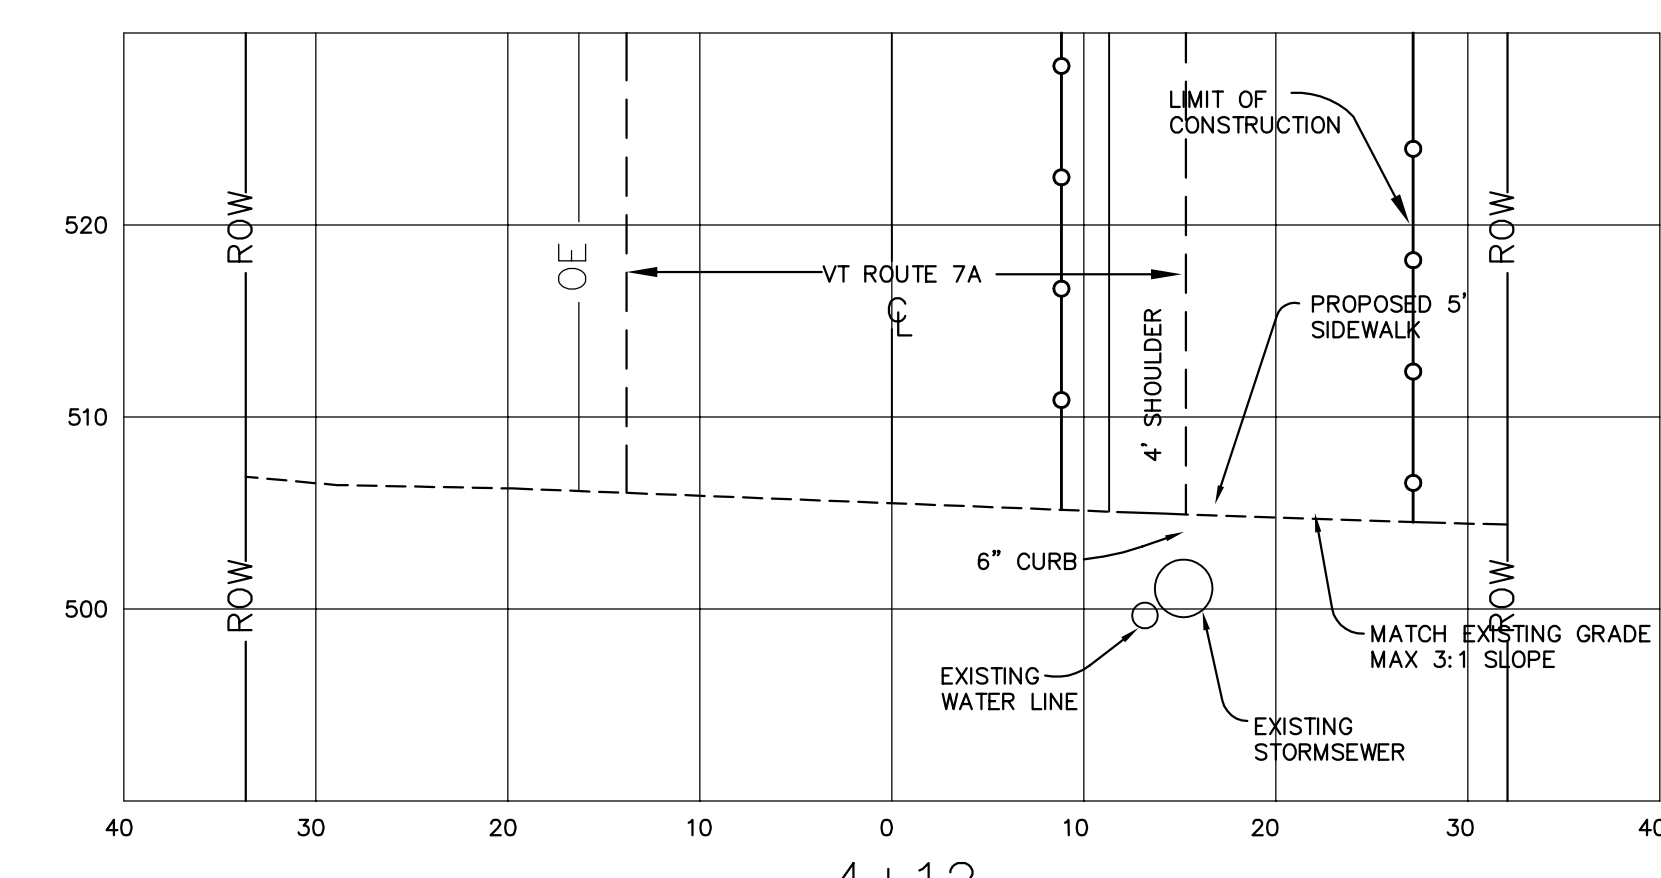


4+12

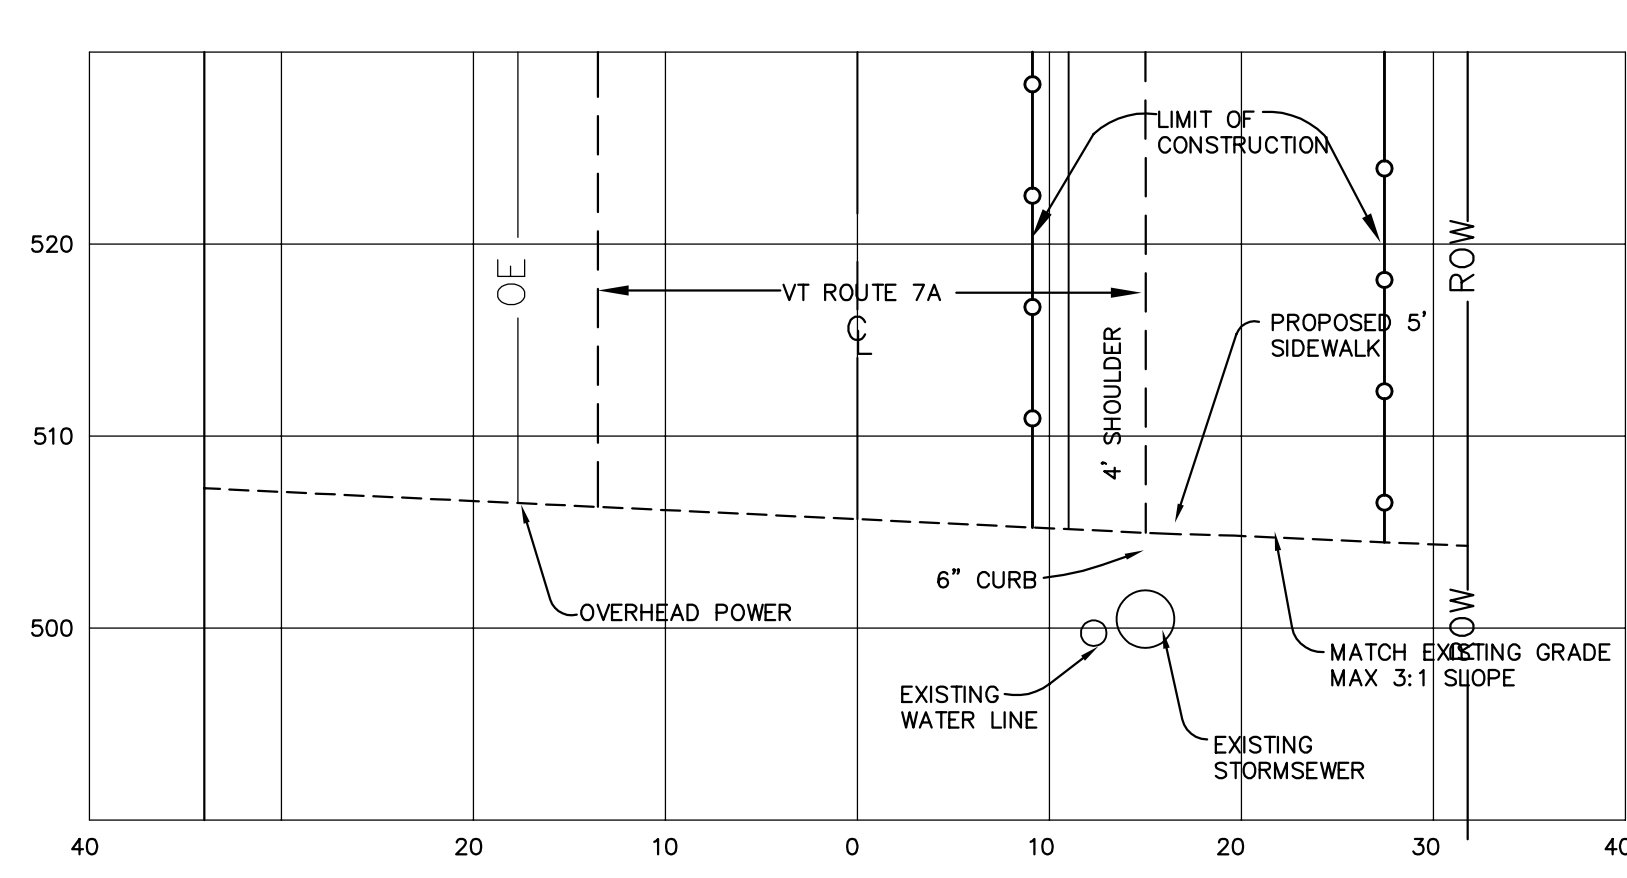


5+12

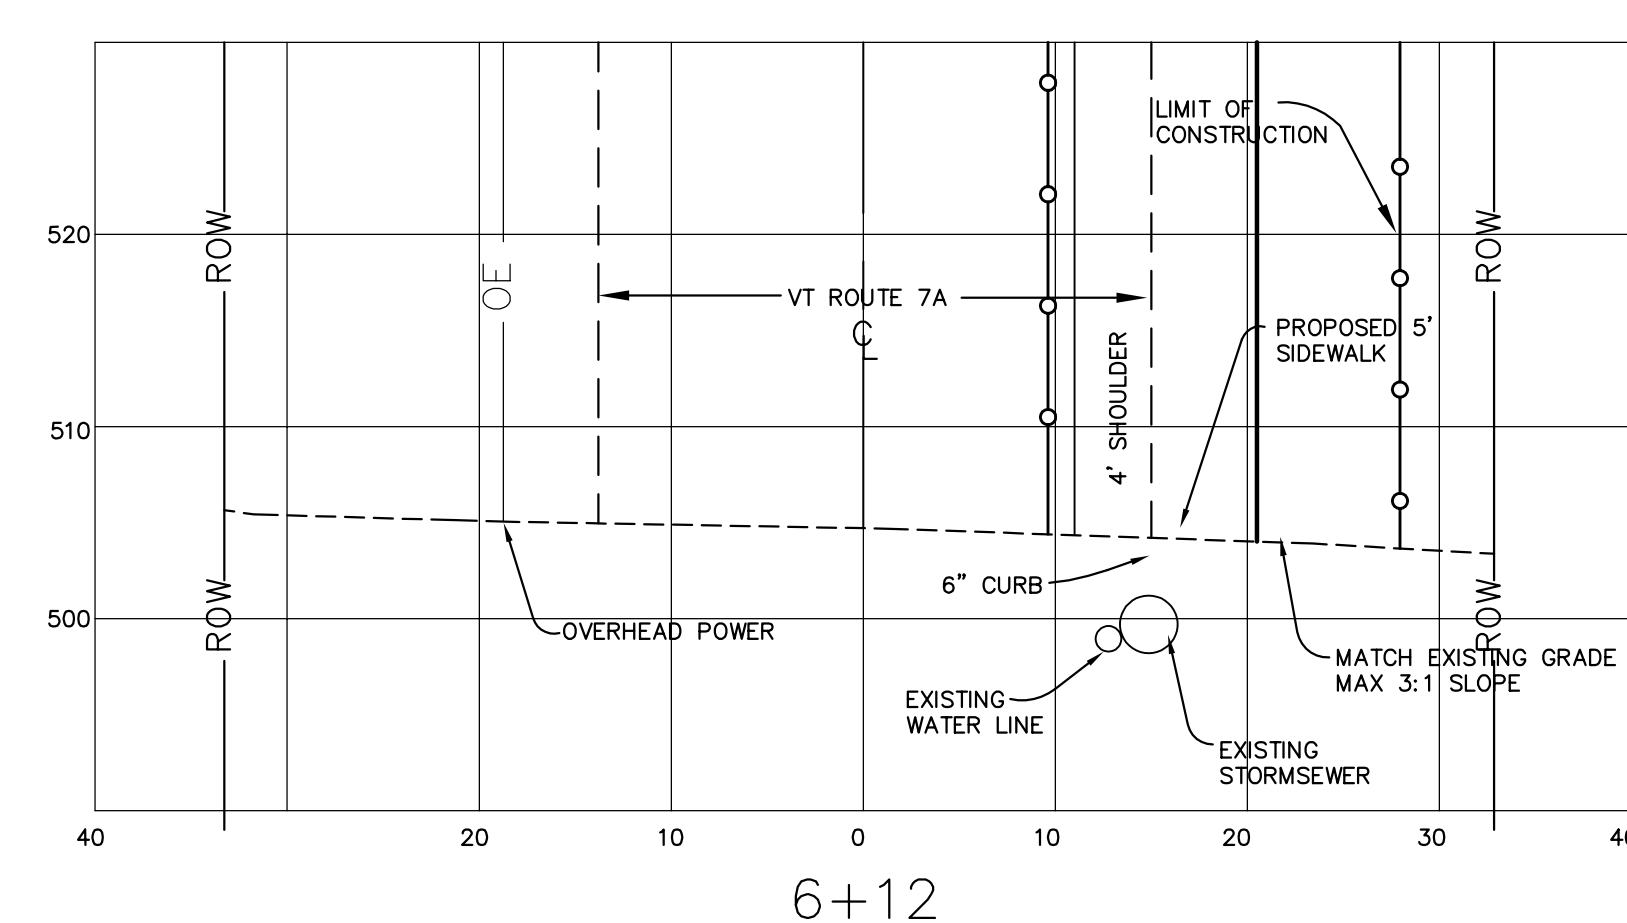


6+12

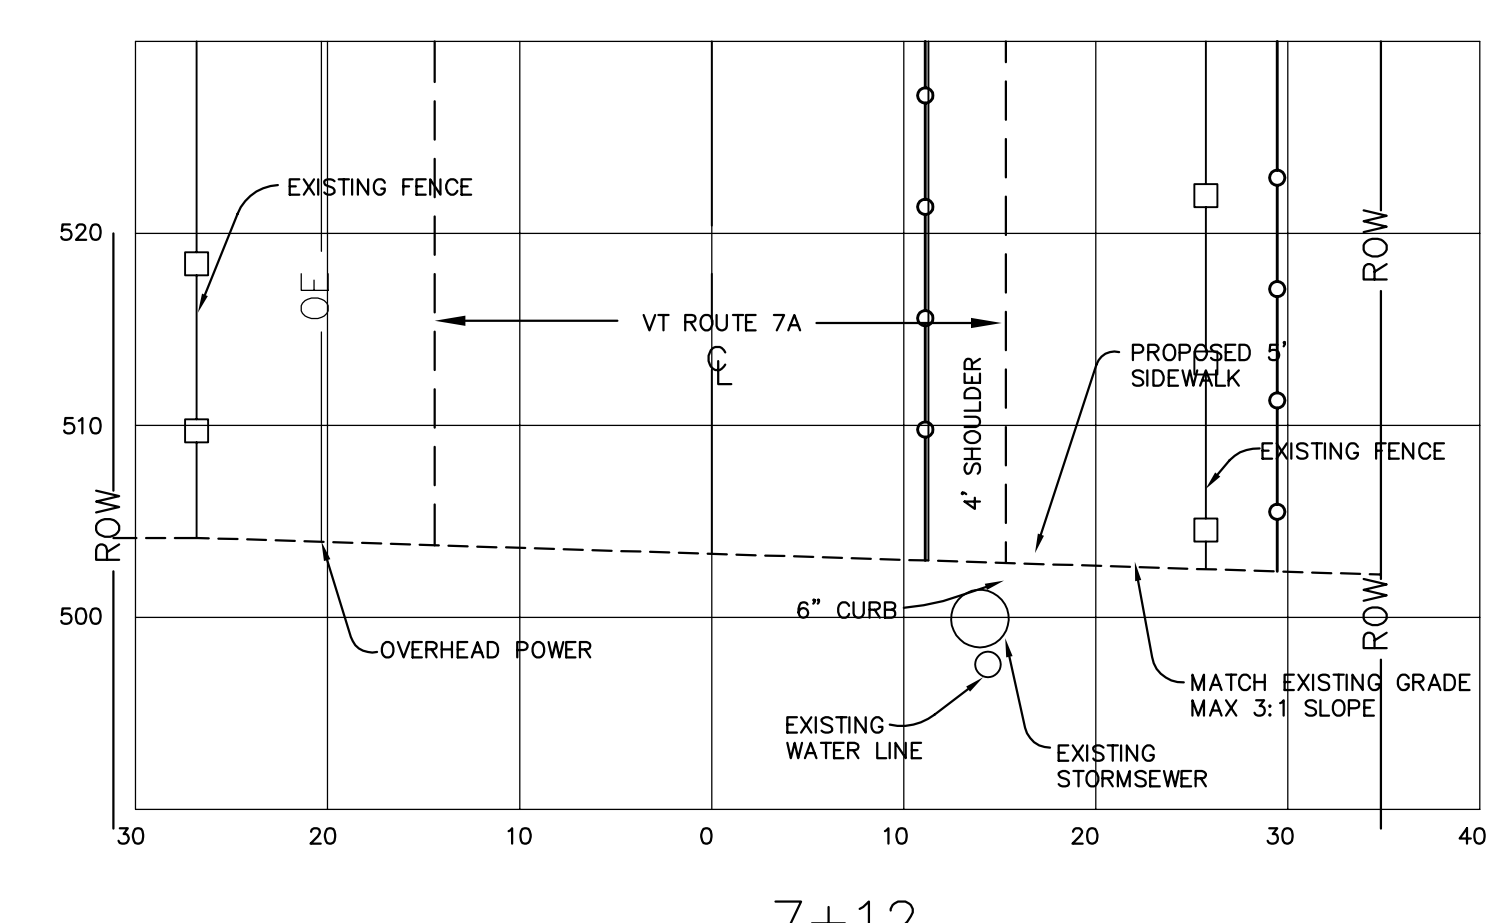


7+12

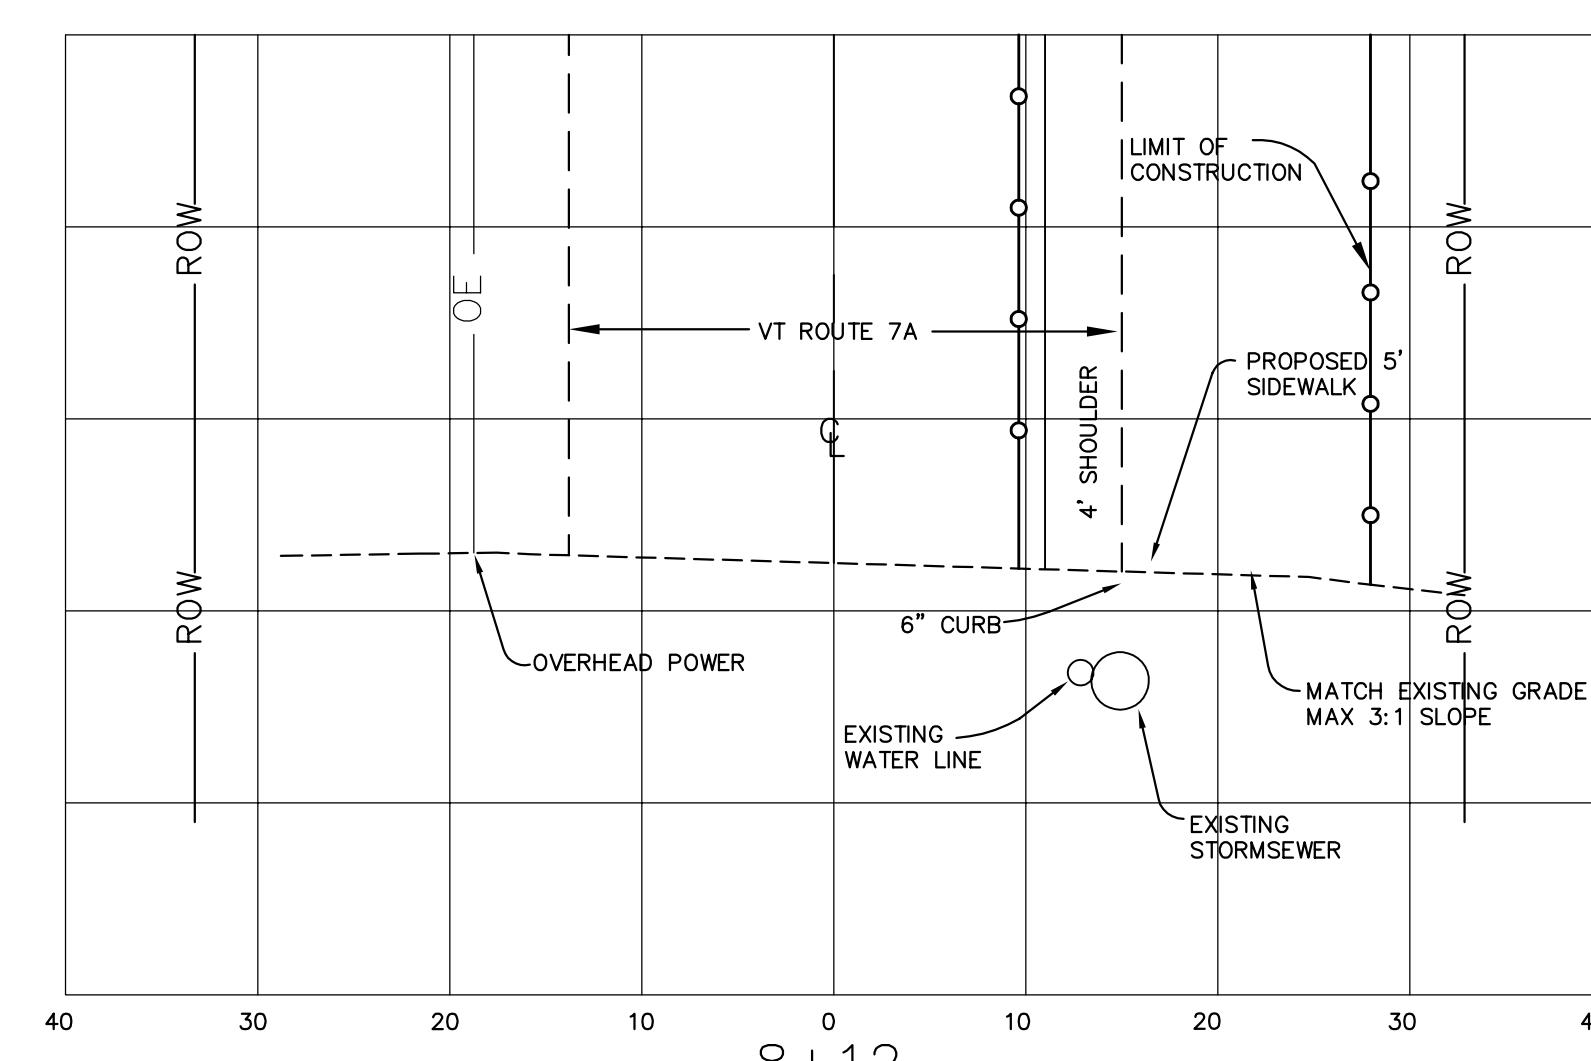

8+12

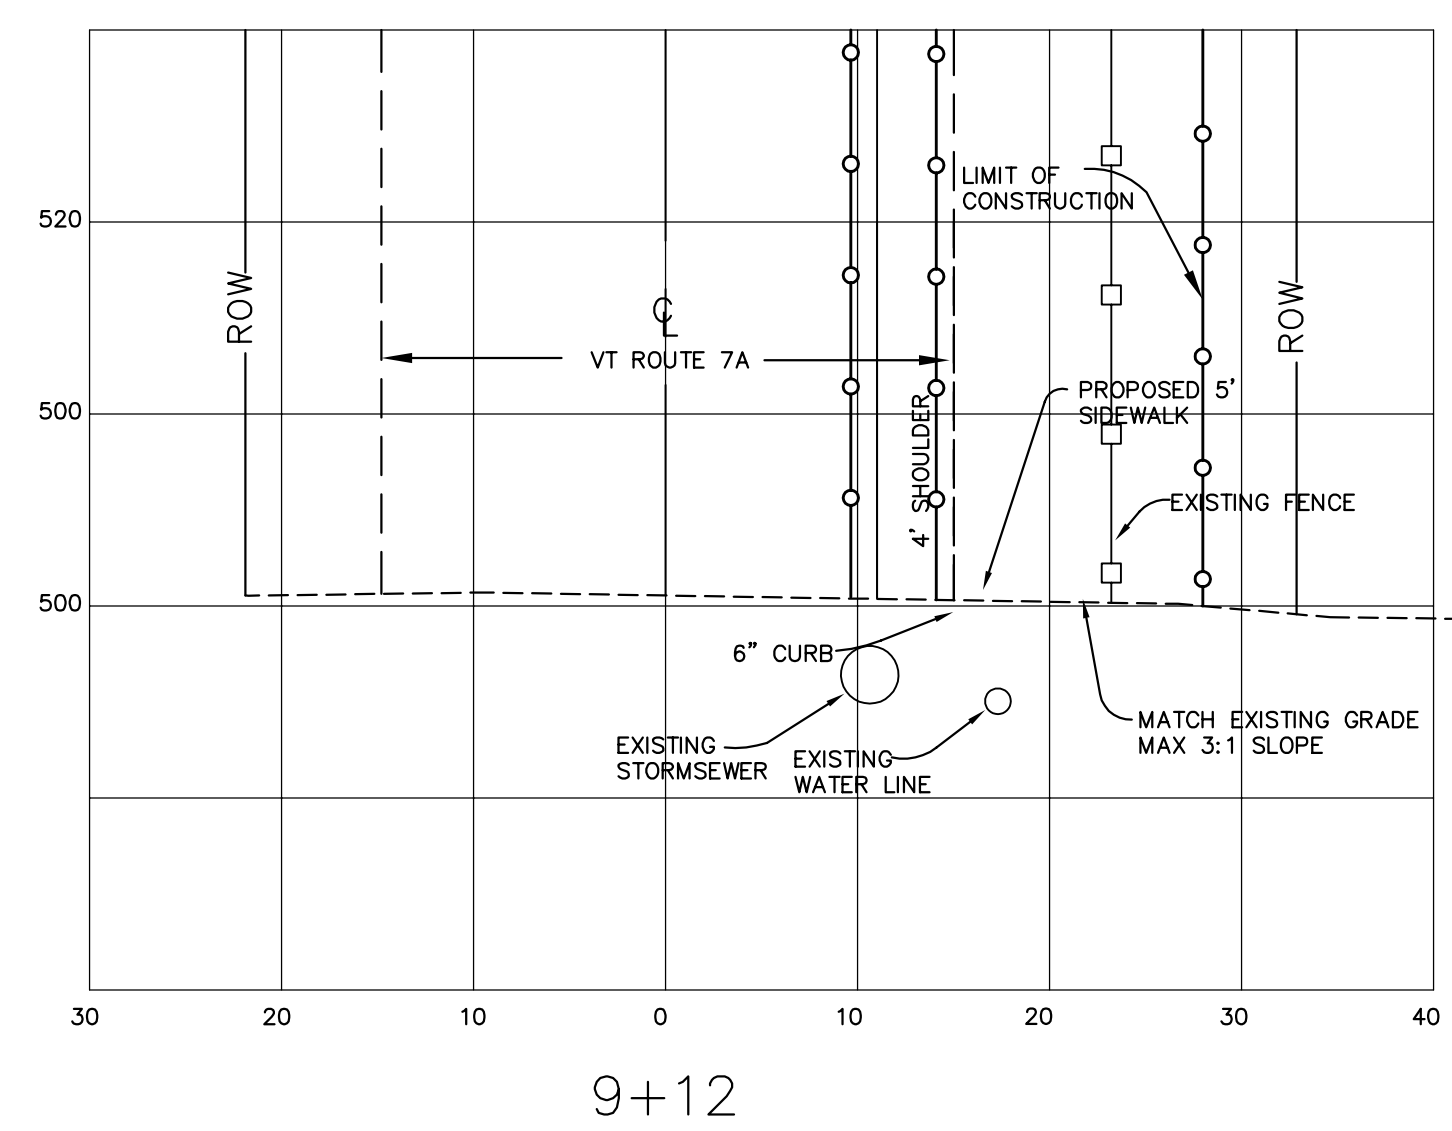

9+12

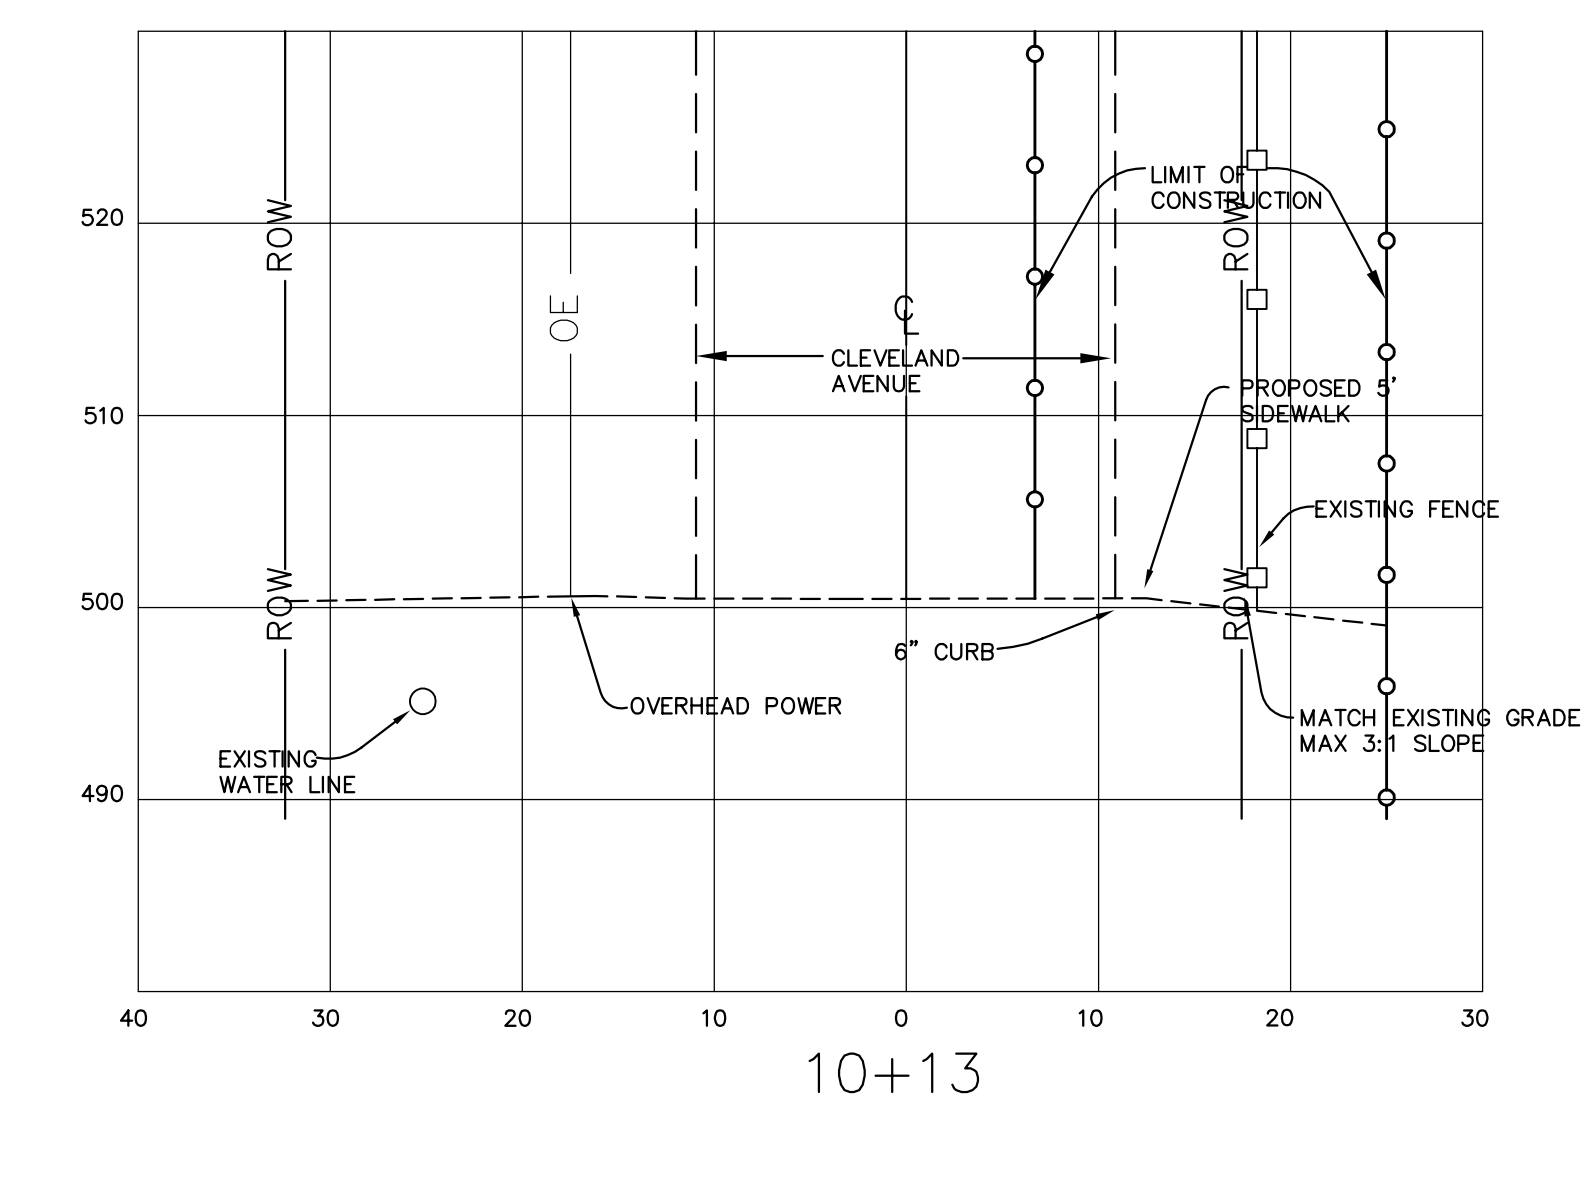

10+13

**FINAL PLANS**

REVISIONS	BY



STP EH 06(17)  
 "THE BLOCK" SIDEWALK  
 TOWN OF SHAFTSBURY  
 SHAFTSBURY, VERMONT

	SUBMITTED	APPROVED
CONCEPTUAL	<input checked="" type="checkbox"/>	<input checked="" type="checkbox"/>
PRELIMINARY	<input checked="" type="checkbox"/>	<input checked="" type="checkbox"/>
FINAL	<input checked="" type="checkbox"/>	<input type="checkbox"/>
CONSTRUCTION	<input type="checkbox"/>	<input type="checkbox"/>
OTHER	<input type="checkbox"/>	<input type="checkbox"/>

DRAWN	DM
CHECKED	ES
DATE	11/21/08
SCALE	1"=10'
JOB NO.	20071143
SHEET	CS-1