



BREAK LINE (THIS SHEET)

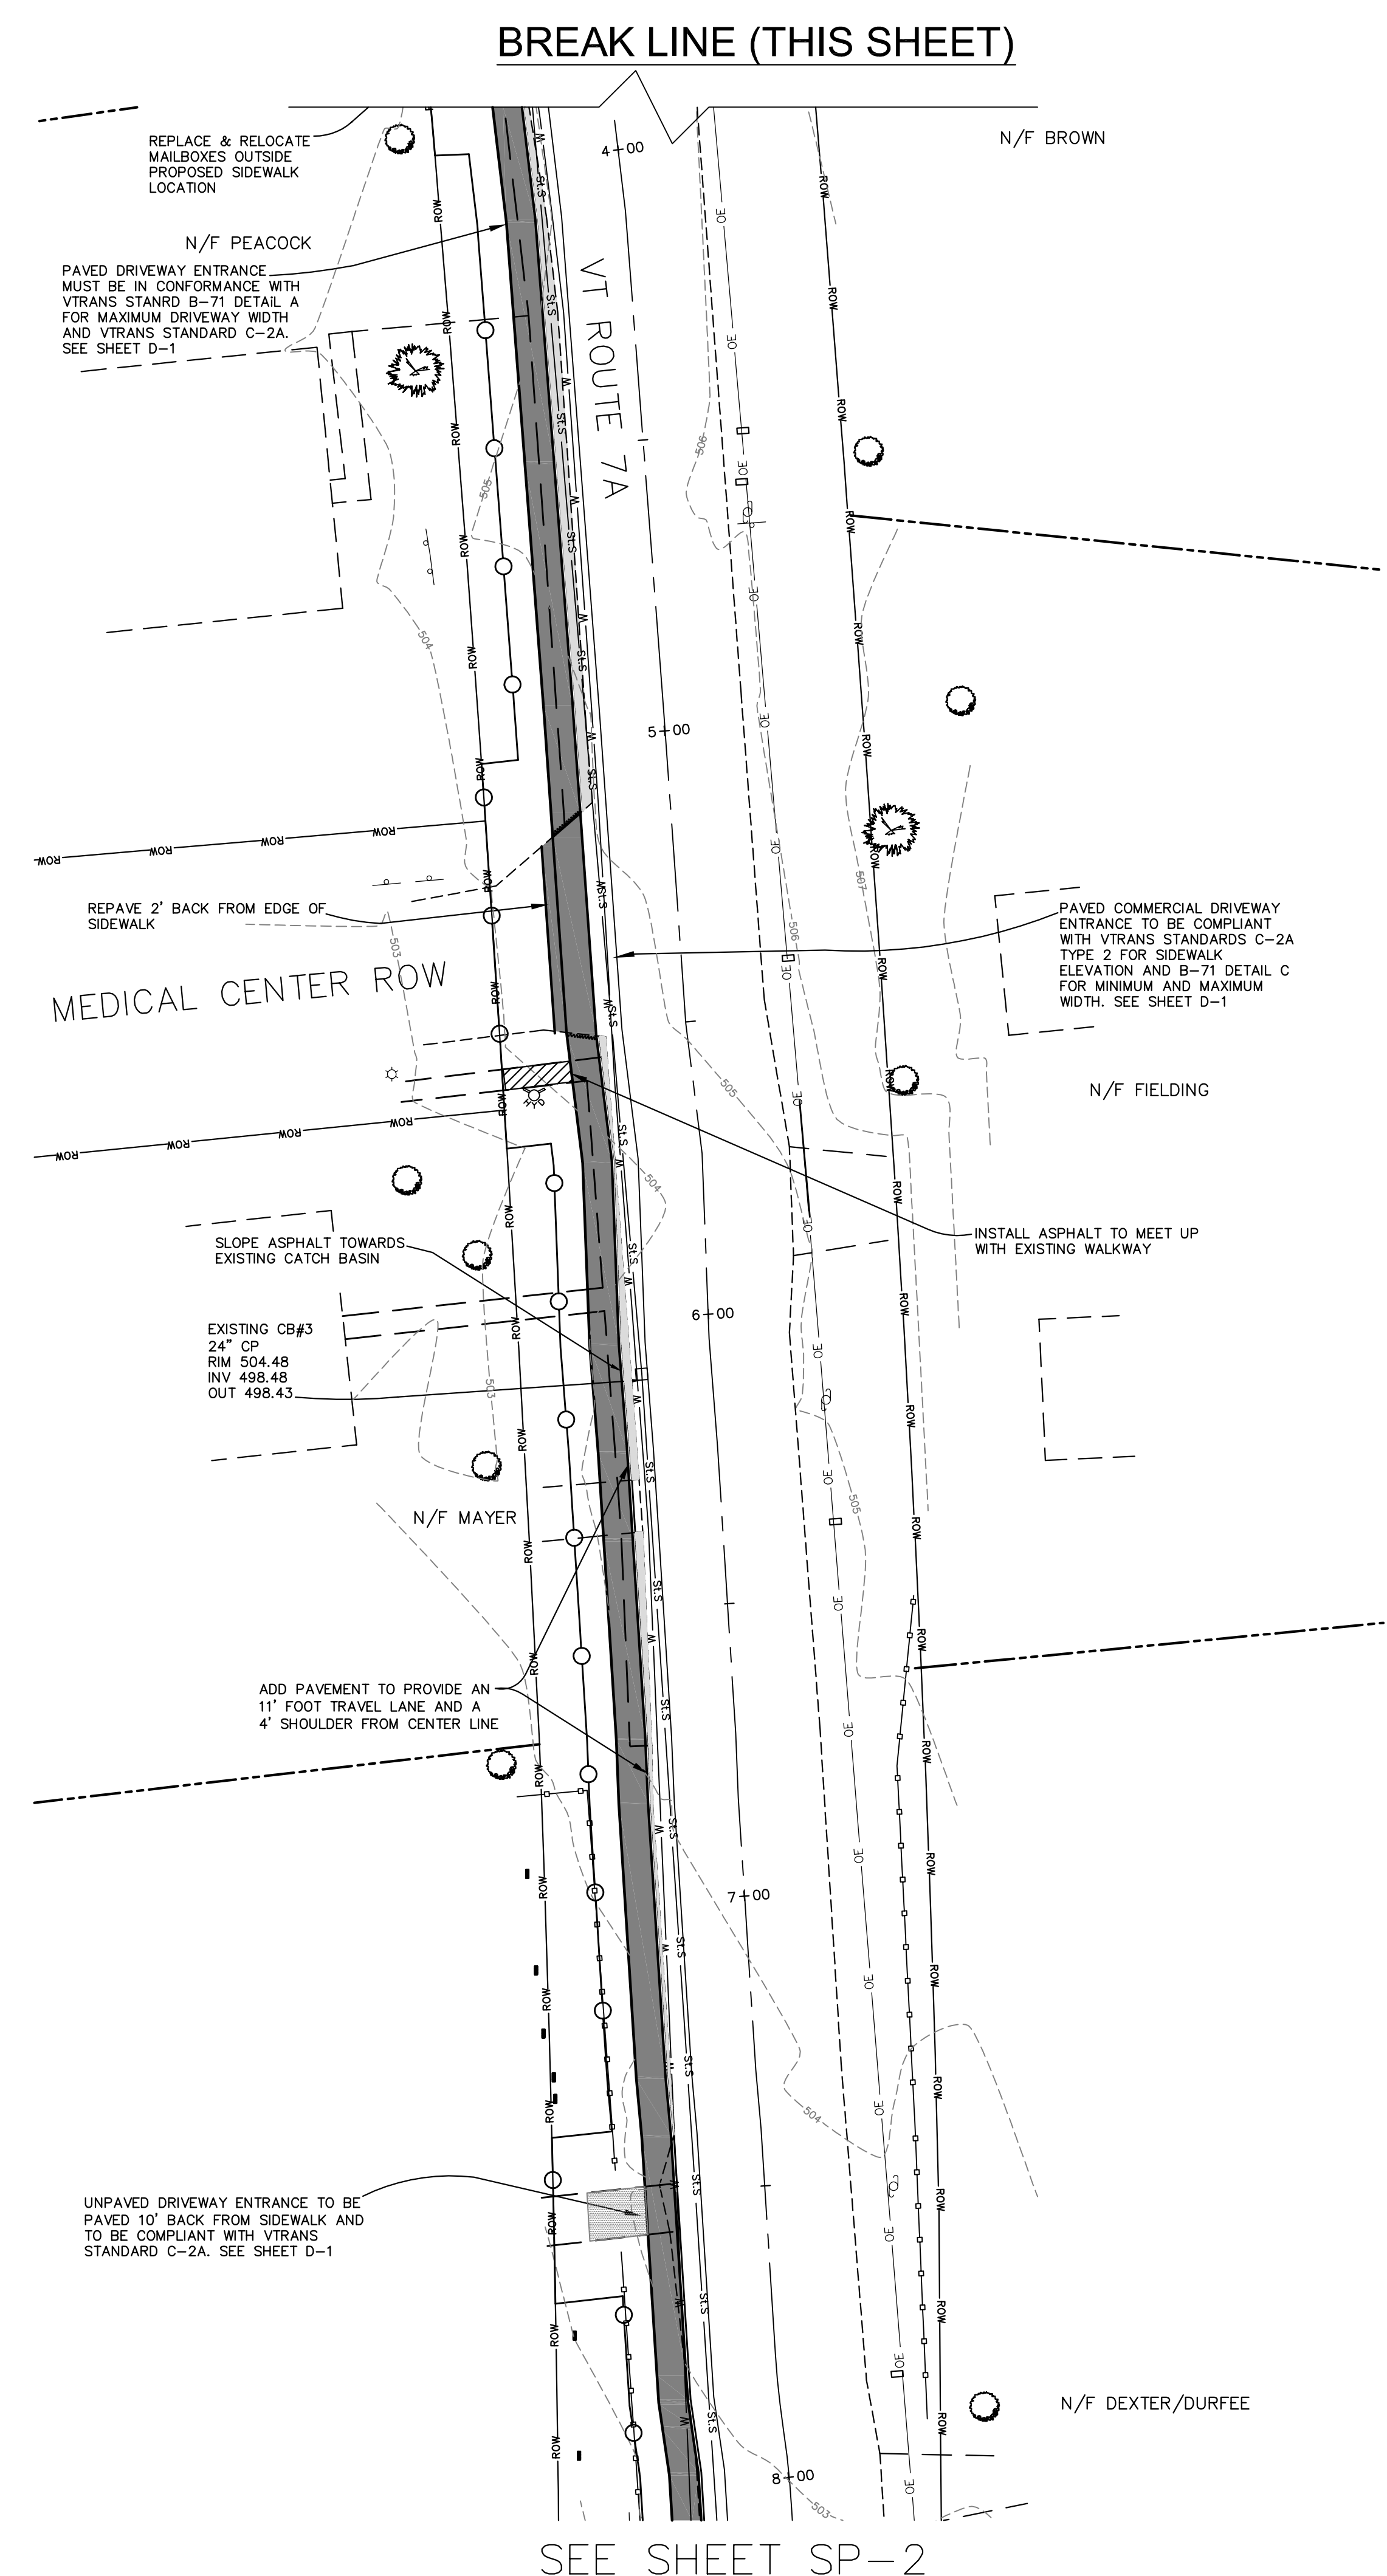

SEE SHEET SP-2

BREAK LINE (THIS SHEET)

	EXISTING	PROPOSED
BUFFER		
BUILDING		
CATCH BASIN	□	□
CENTERLINE	---	---
CONTOUR	---	---
CURB	---	---
CURB STOP	⊙	⊙
EASEMENT	---	---
EDGE OF WATER	---	---
FENCE	---	---
GRAVEL	---	---
HYDRANT	⊙	⊙
LIGHT	☆	☆
PAVEMENT	---	---
OVERHEAD POWER	---	---
PROPERTY LINE	---	---
RIGHT OF WAY	---	---
SANITARY SEWER	S	S
SETBACK	---	---
SEWER MANHOLE	⊙	⊙
SIDEWALK	---	---
SIGNAGE	---	---
STORM MANHOLE	⊙	⊙
STORM SEWER	SLS	SLS
TREE LINE	---	---
UNDERGROUND POWER	---	---
UTILITY POLE	⊙	⊙
VALVE	⊙	⊙
WATER LINE	W	W
WETLAND	WET	WET
MAILBOX	□	□
HEADSTONE	⊙	⊙
LIMITS OF CONSTRUCTION	---	---

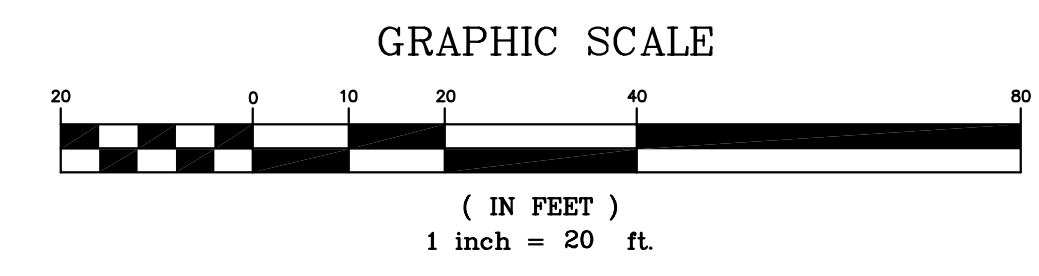

REVISIONS	BY

ESPC
CIVIL AND ENVIRONMENTAL ENGINEERING
P.O. BOX 212, WILLISTON, VT, 05495
WWW.ESPC-CONSULTING.COM
TEL: 802-383-0486

STP EH 06(17)
"THE BLOCK" SIDEWALK
TOWN OF SHAFTSBURY
SHAFTSBURY, VERMONT

	SUBMITTED	APPROVED
CONCEPTUAL	<input checked="" type="checkbox"/>	<input checked="" type="checkbox"/>
PRELIMINARY	<input checked="" type="checkbox"/>	<input checked="" type="checkbox"/>
FINAL	<input checked="" type="checkbox"/>	<input type="checkbox"/>
CONSTRUCTION	<input type="checkbox"/>	<input type="checkbox"/>
OTHER	<input type="checkbox"/>	<input type="checkbox"/>

DRAWN	DM
CHECKED	ES
DATE	11/21/08
SCALE	1"=20'
JOB NO.	20071143
SHEET	

FINAL PLANS

SP-1